

DATE OF ISSUE

01.02.23	01.05.23	30.05.23	24.07.23	07.12.23				
----------	----------	----------	----------	----------	--	--	--	--

DRAWING PACKAGE VERSION

1	2	3	4	5				
---	---	---	---	---	--	--	--	--

GENERAL DRAWINGS

G1	SITE AND LOCALITY PLANS	A	B	B	C	D				
G2	SITE SETOUT PLAN	A	B	C	C	D				
G3	SITE ELEVATION	A	B	B	B	C				

RADHAZ / EXCLUSION ZONE DRAWING

STRUCTURAL DRAWINGS

ELECTRICAL DRAWINGS

FITOUT ROOM DRAWINGS

LEASE DRAWINGS

L1	LEASE PLAN	A	B	B	B	C				
----	------------	---	---	---	---	---	--	--	--	--

REFERENCE DRAWINGS

DISTRIBUTION LIST

INDARA	INDARA REGIONAL PM	1	1	1	1	1				
--------	--------------------	---	---	---	---	---	--	--	--	--



INDARA SITE NO: 3400893
 JOINT VENTURE NO JM5009
 SITE NUMBER 340074
 CHIRNSIDE PARK NORTH EAST
 8 MEADOW FAIR WAY
 CHIRNSIDE PARK
 VIC 3116

GREENFIELD eJV - INDARA

PRELIMINARY


DRAWING NO.	340074-00
-------------	-----------



NOTES:

- PREFERENCE TO POWER AUTHORITY HAS BEEN MADE TO RUN INCOMING NEW POWER SUPPLY UNDERGROUND FROM POLE NO. 1013617 TO TO A NEW PILLAR INSIDE PROPERTY. THIS WILL AVOID OVERHEAD SUPPLY AND FURTHER TREE TRIMMING HOWEVER IT IS STILL PENDING POWER AUTHORITY APPROVAL.
- PRIOR TO CONSTRUCTION OF ACCESS TRACK, A SITE MEETING BETWEEN THE SITE MANAGER, PROJECT ARBORIST AND ARBORICULTURAL CONTRACTOR MUST TAKE PLACE TO DISCUSS THE EXTENT OF PRUNING WORKS TO ACCOMMODATE CONSTRUCTION OF THE ACCESS TRACK AND PLANT ACCESS.
- REFER TO ARBORIST REPORT FOR FURTHER DETAILS ON TREE TRIMMING REQUIREMENTS.

INDARA SITE 3400893

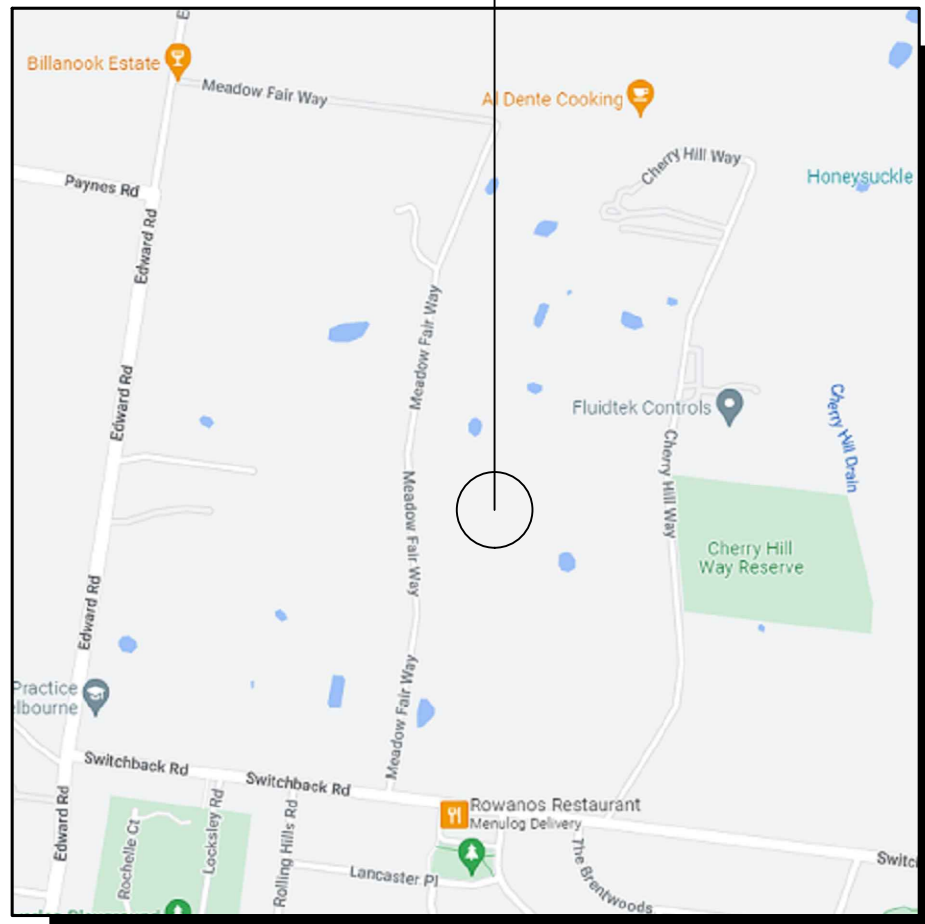


COPYRIGHT © GOOGLE MAPS

SITE LOCALITY PLAN

NOT TO SCALE

RFNSA NUMBER: XXXXXX		
CARRIER	SITE NAME	SITE ID

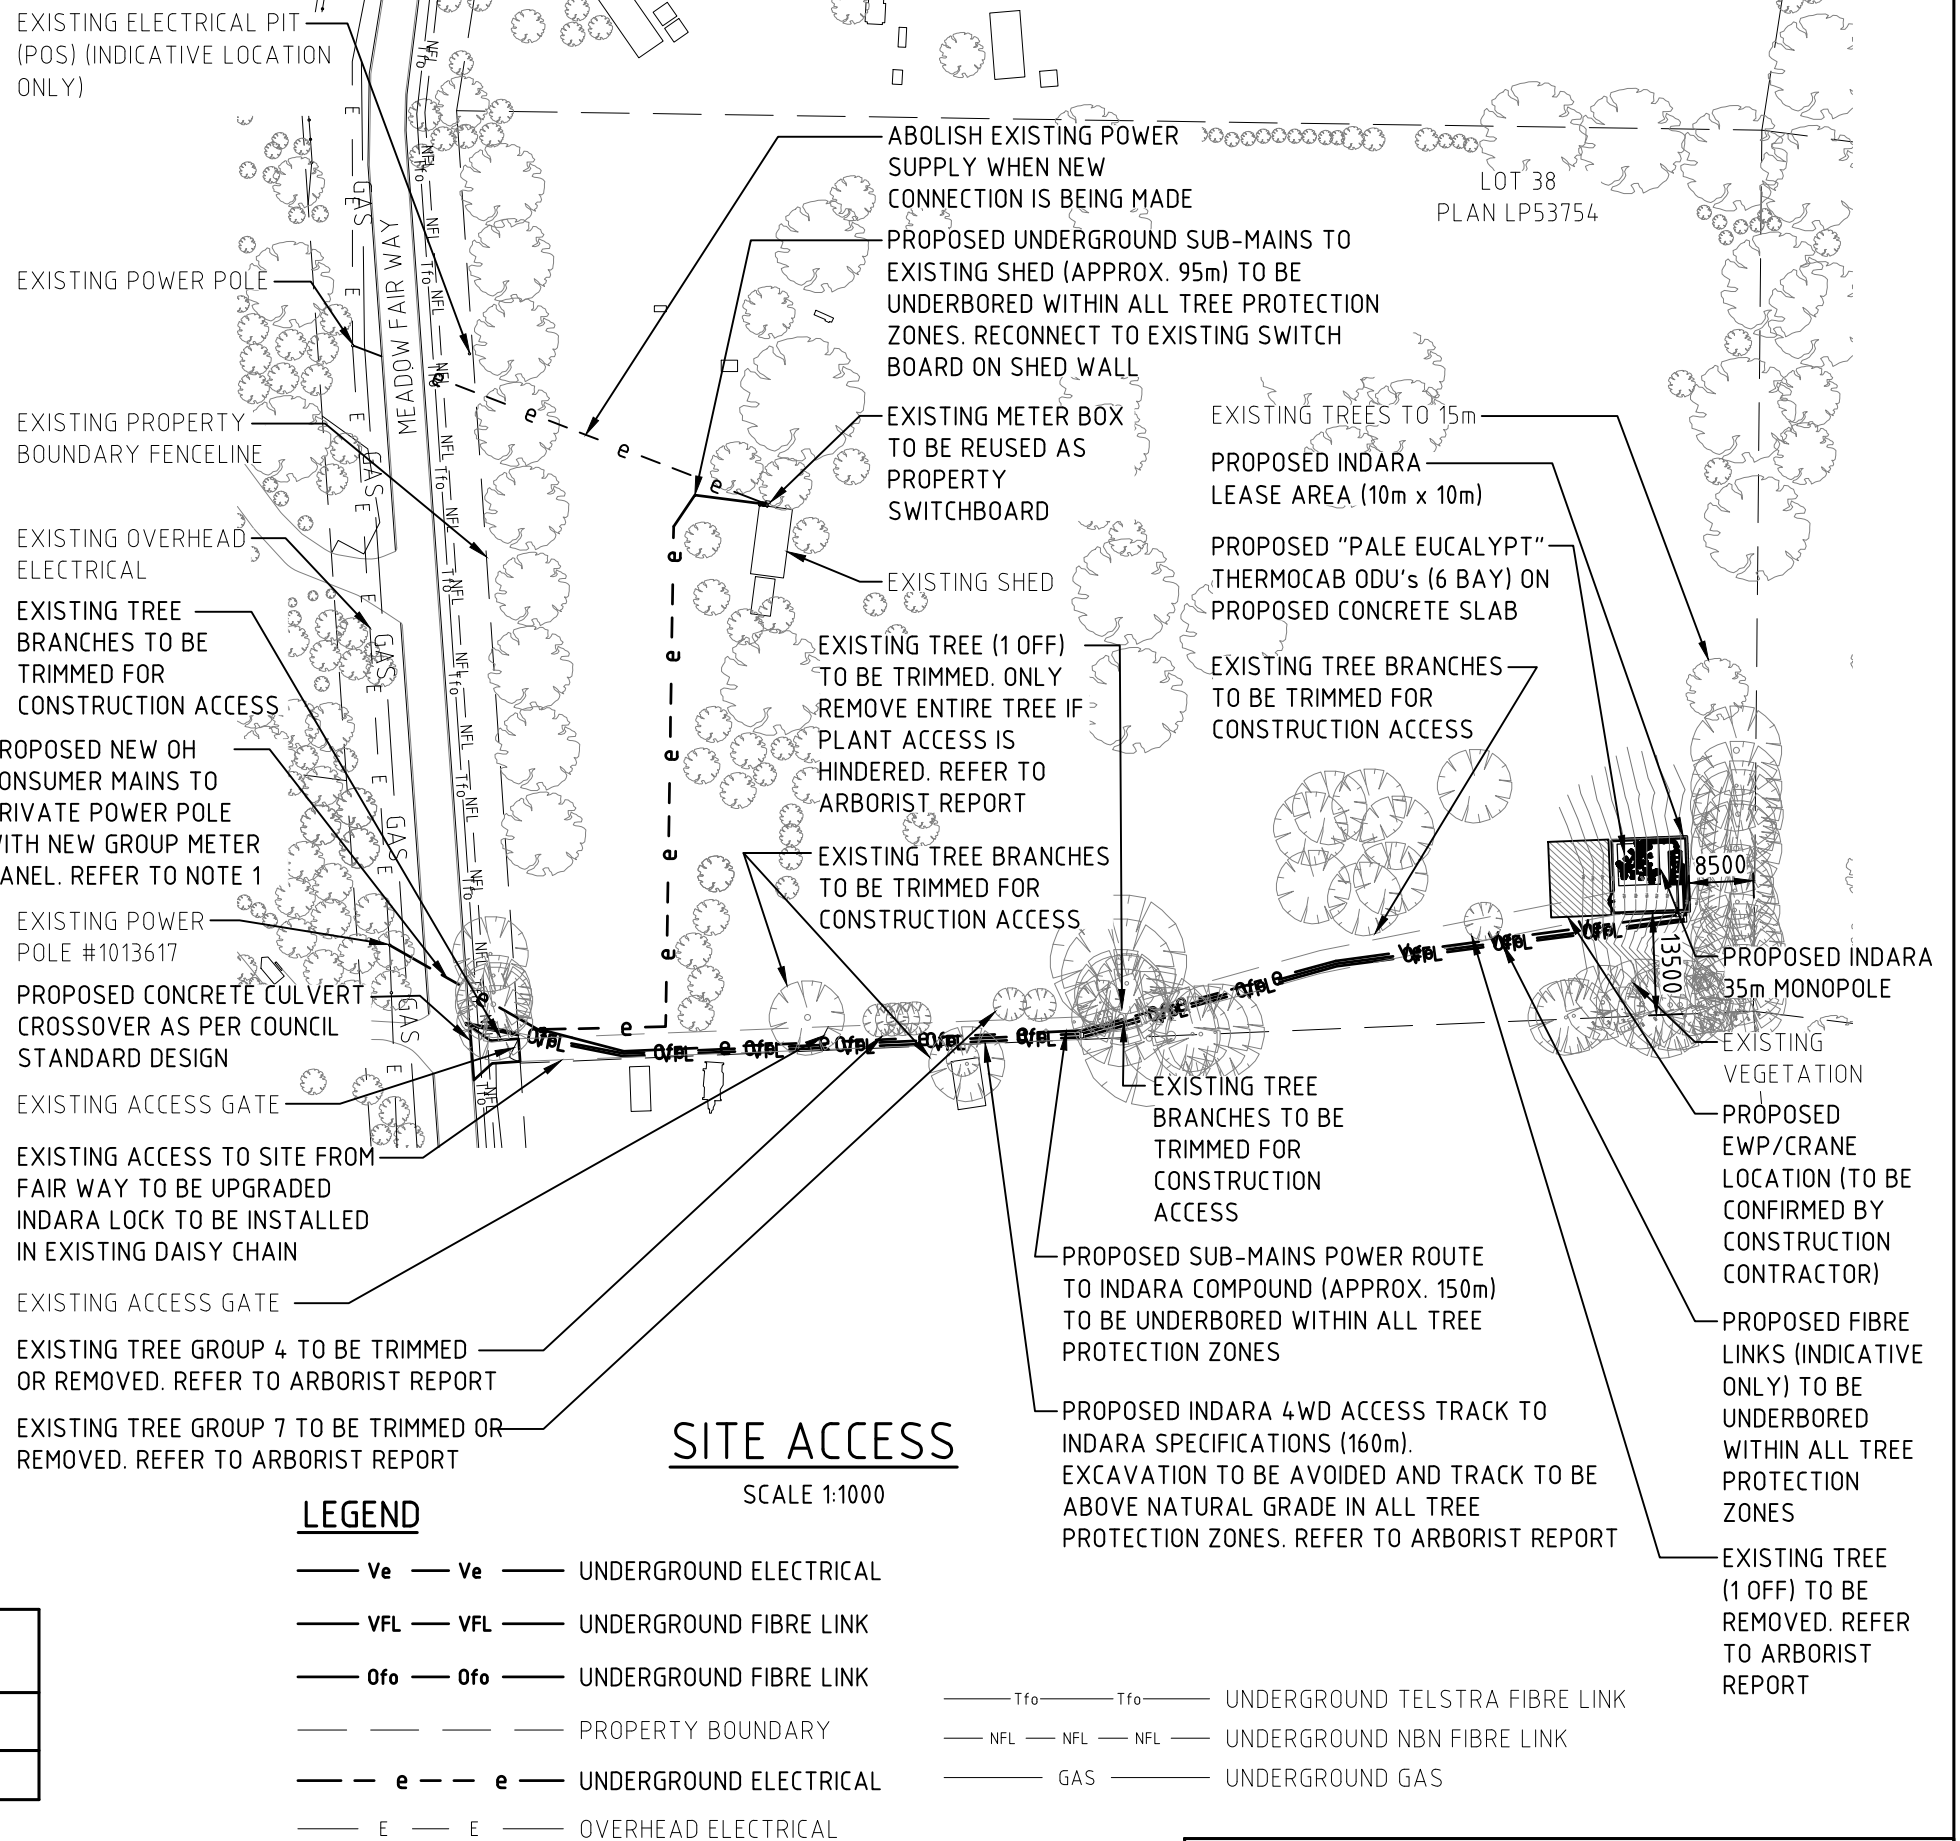

SITE ACCESS

SCALE 1:1000

JOINT VENTURE NO: **JM5009**

TITLE **SITE AND LOCALITY PLANS**

REV	DATE	REVISION DESCRIPTION	VENDOR	DRAWN	DESIGNED	APPRD
D	07.12.23	PRELIMINARY (GREENFIELD EJ - INDARA)	INDARA	HI	JD	PM
C	24.06.23	PRELIMINARY (GREENFIELD EJ - INDARA)	INDARA	JD	JD	PM
B	01.05.23	PRELIMINARY (GREENFIELD EJ - INDARA)	INDARA	BRS	JD	PM
A	01.02.23	PRELIMINARY (GREENFIELD EJ - INDARA)	INDARA	SRB	-	PM



SITE NUMBER 340074 GREENFIELD eJV - INDARA
CHIRNSIDE PARK NORTH EAST
 8 MEADOW FAIR WAY
 CHIRNSIDE PARK, VIC 3116

DRAWING STATUS	DRAWING No.	REV
PRELIMINARY	340074 - G1	D

A3




LEGEND

- Ve — Ve — UNDERGROUND ELECTRICAL
- VFL — VFL — UNDERGROUND FIBRE LINK
- Ofo — Ofo — UNDERGROUND FIBRE LINK

LEGEND:

- ⬆ ID ⬆ FUTURE
- ⬆ ID ⬆ PROPOSED, REPLACE, ETC

DATUM POINT	GDA94 CO-ORDINATES		ZONE	GROUND LEVEL
⊕	EASTING	352 531	55	A.H.D RL. 116.00m EL 0.0m
	NORTHING	5 821 623		
	LATITUDE	-37.74081°		
	LONGITUDE	145.32629°		

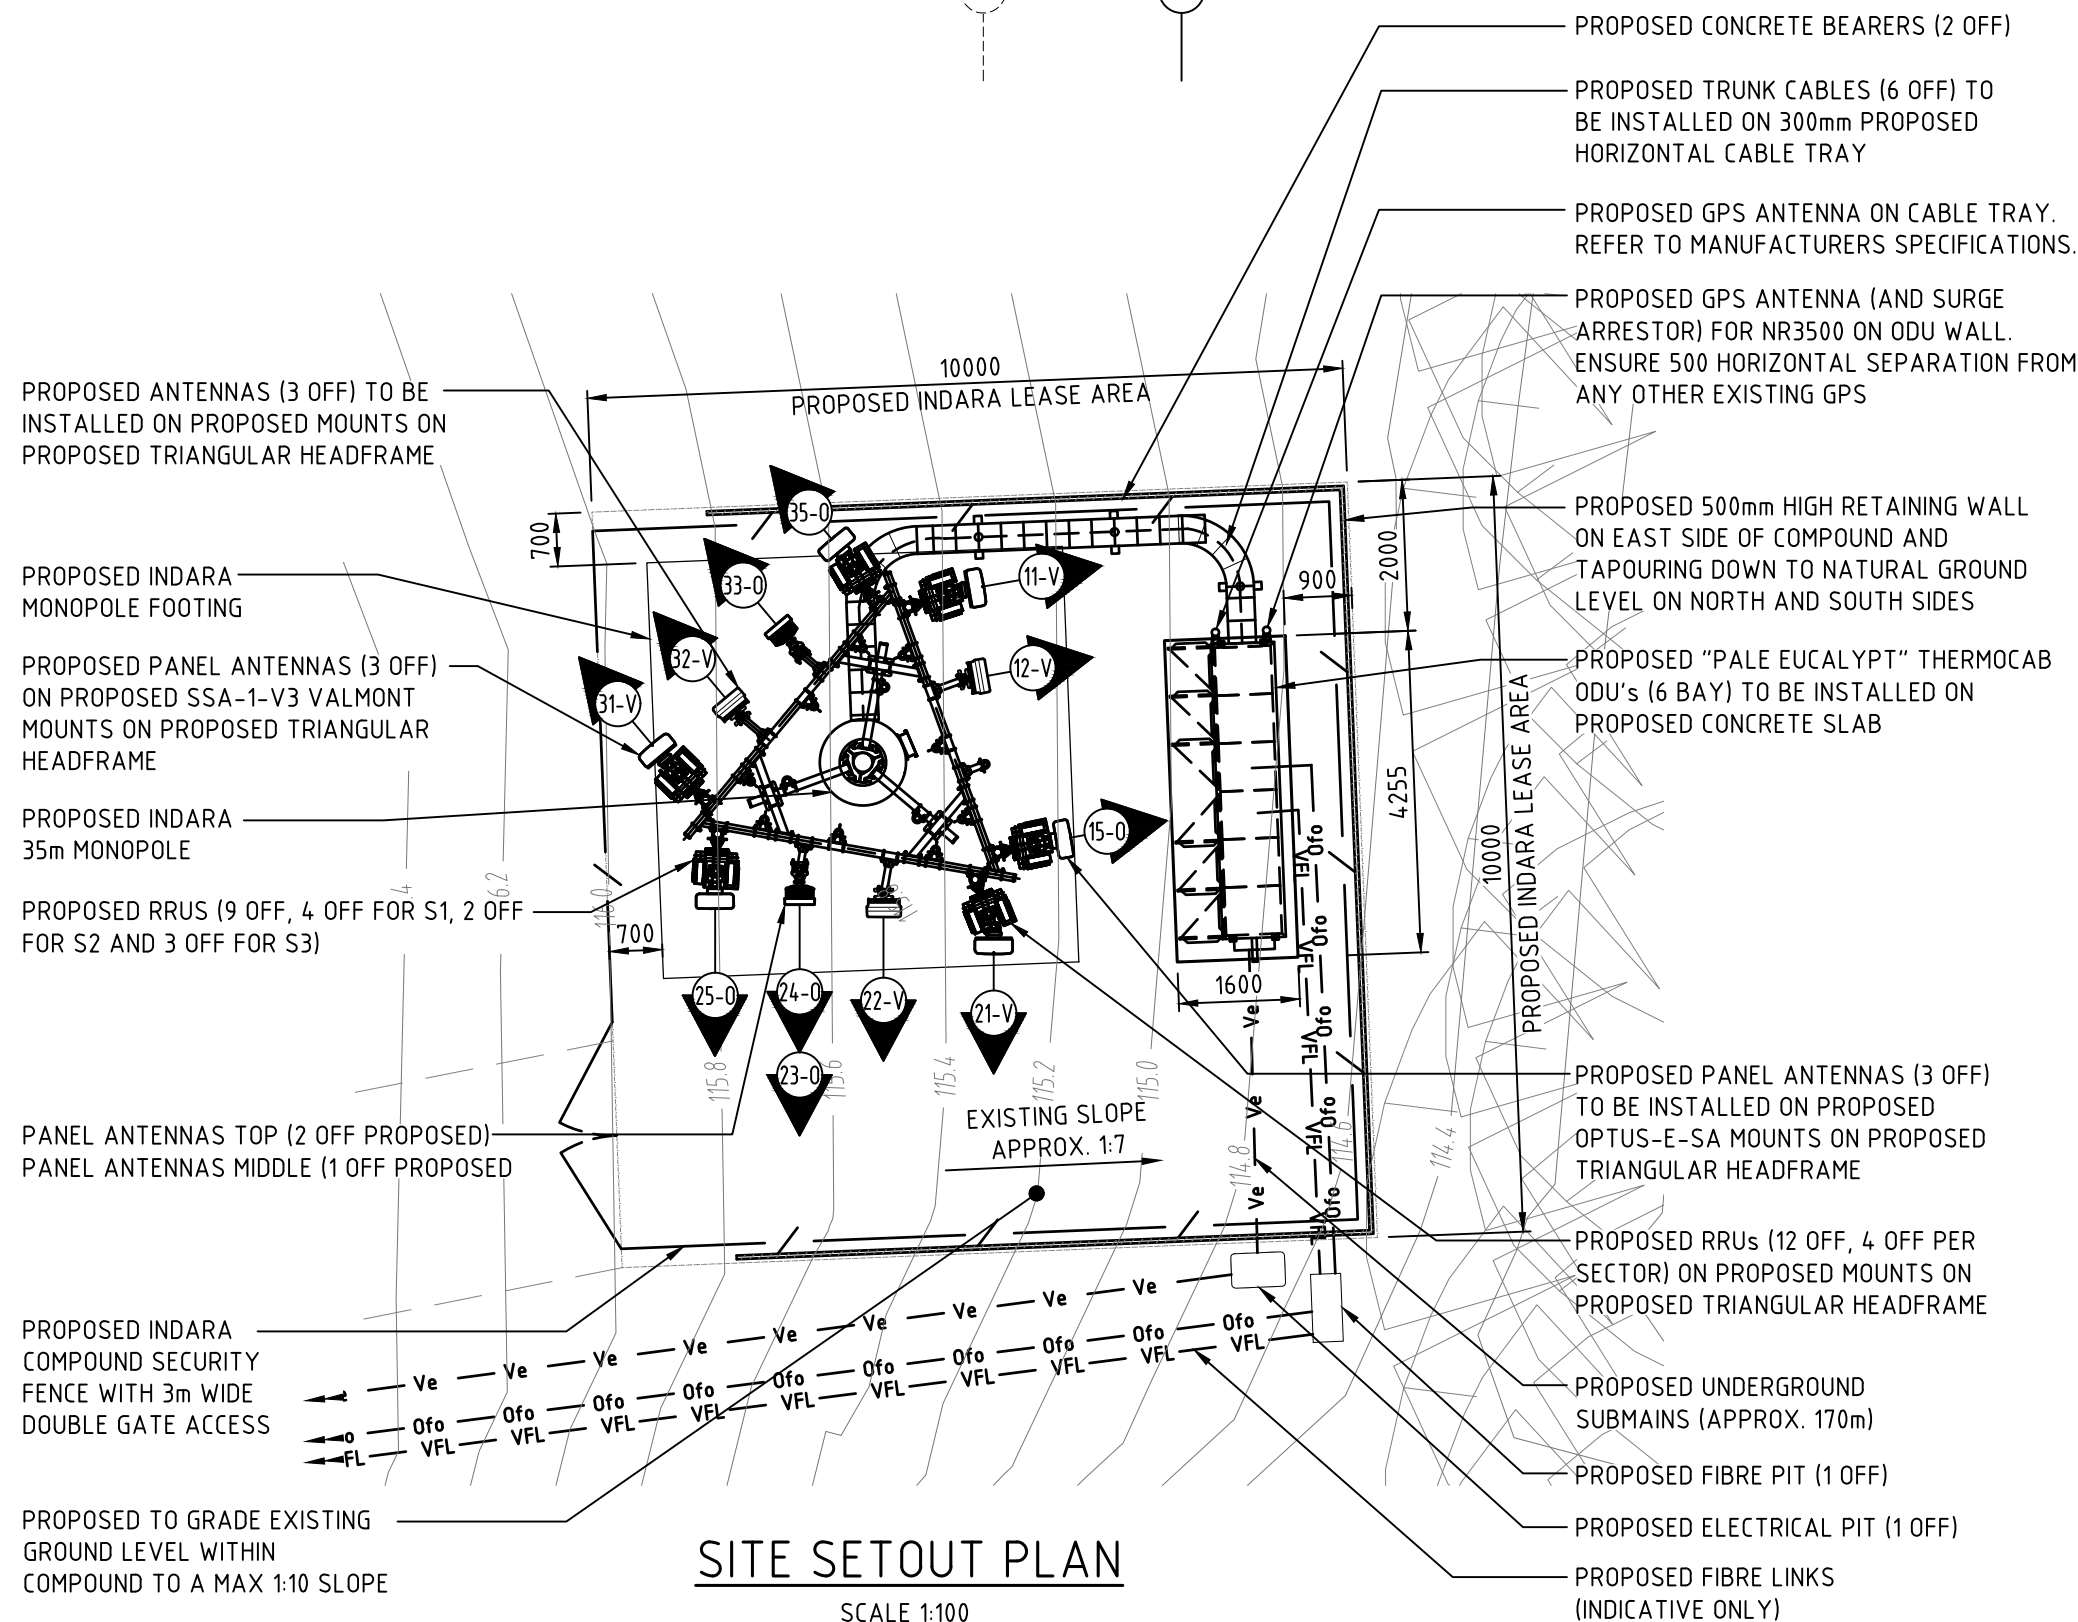


SITE SETOUT PLAN
SCALE 1:100

JOINT VENTURE NO:		JM5009
TITLE SITE SETOUT PLAN		
DRAWING STATUS	DRAWING No.	REV
PRELIMINARY	340074 - G2	D



SITE NUMBER 340074 GREENFIELD eJV - INDARA
CHIRNSIDE PARK NORTH EAST
8 MEADOW FAIR WAY
CHIRNSIDE PARK, VIC 3116


REV	DATE	REVISION DESCRIPTION	VENDOR	DRAWN	DESIGNED	APPRD
D	07.12.23	PRELIMINARY (GREENFIELD EJV - INDARA)	INDARA	HI	JD	PM
C	30.05.23	PRELIMINARY (GREENFIELD EJV - INDARA)	INDARA	BRS	JD	PM
B	01.05.23	PRELIMINARY (GREENFIELD EJV - INDARA)	INDARA	BRS	-	PM
A	01.02.23	PRELIMINARY (GREENFIELD EJV - INDARA)	INDARA	SRB	-	PM

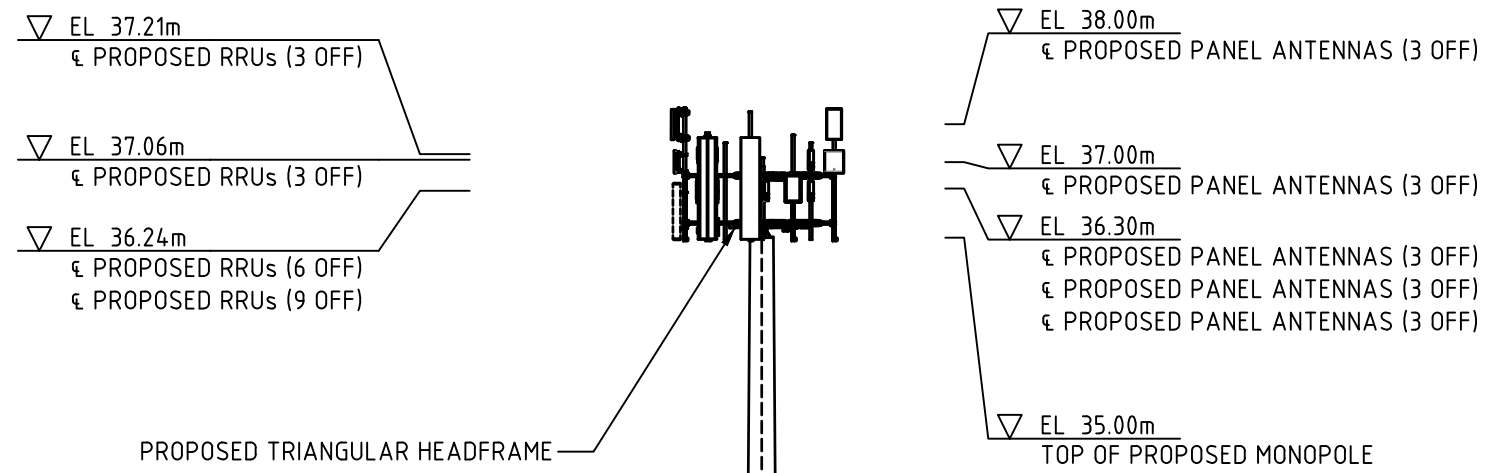

PROPOSED TRIANGULAR HEADFRAME

LEGEND

- Ve — Ve — UNDERGROUND ELECTRICAL
- VFL — VFL — UNDERGROUND FIBRE LINK
- Ofo — Ofo — UNDERGROUND FIBRE LINK

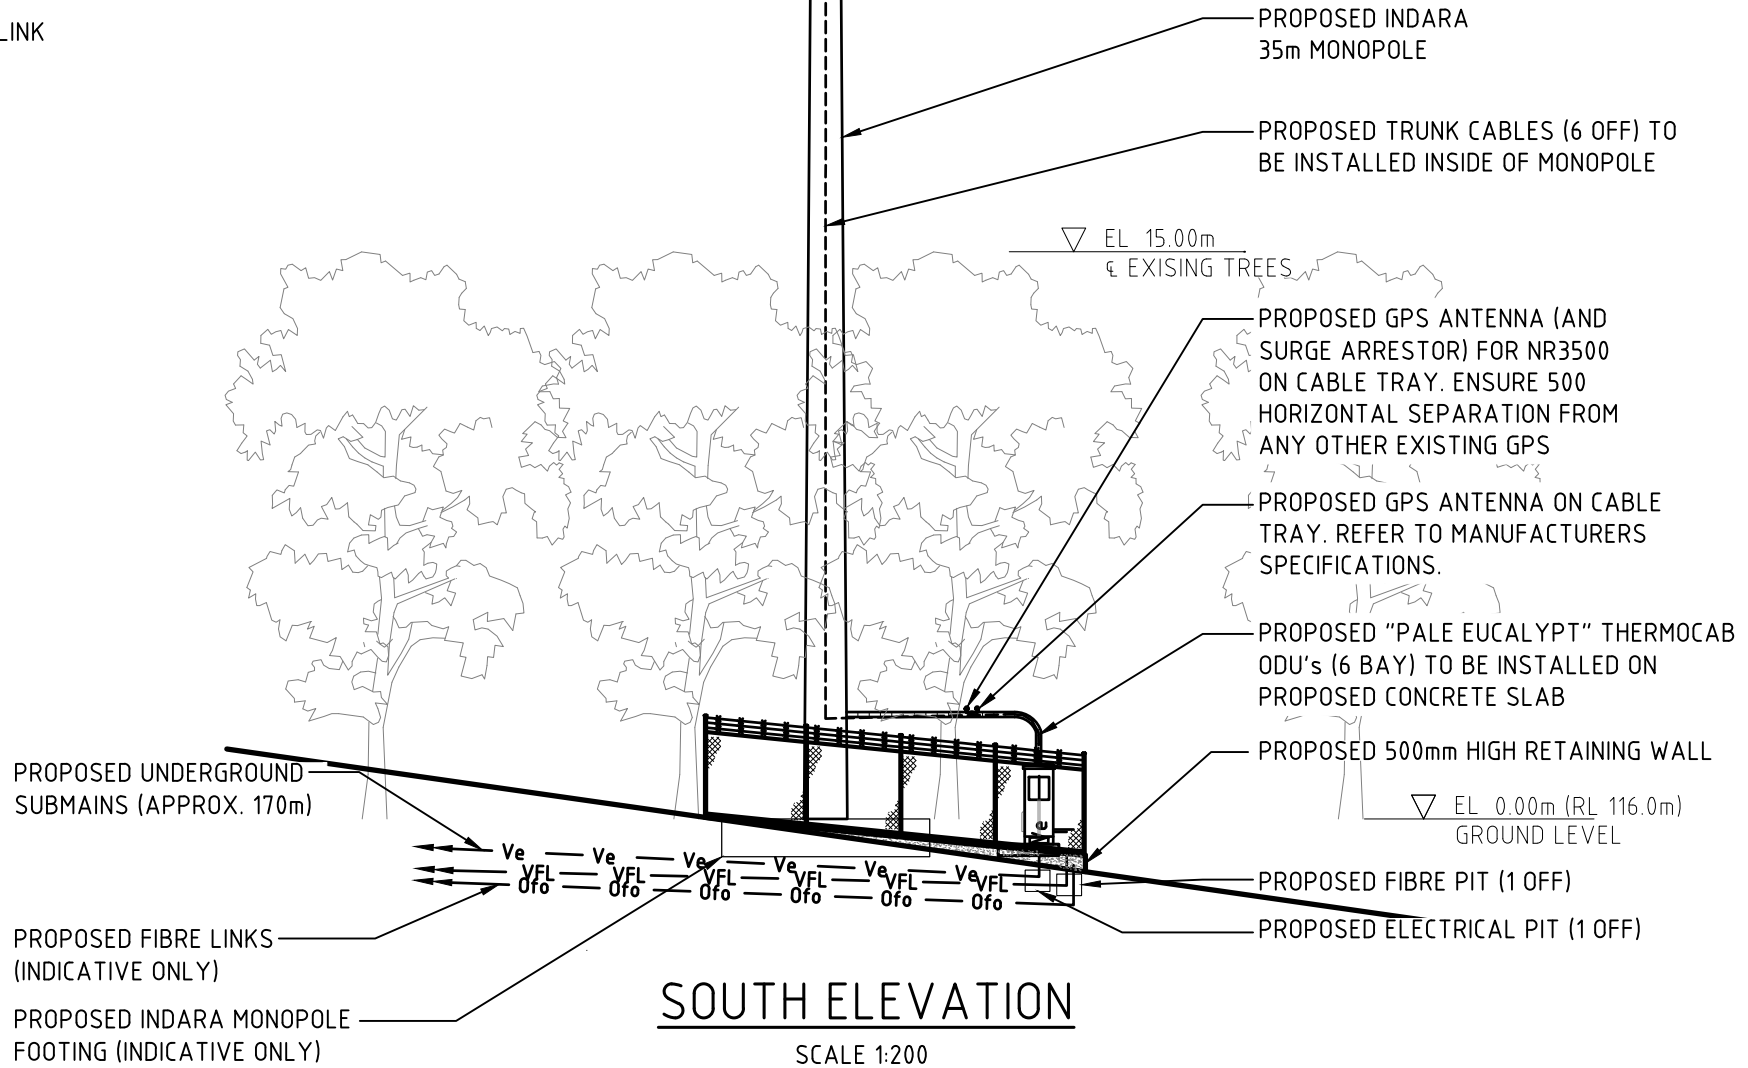

SOUTH ELEVATION

SCALE 1:200

JOINT VENTURE NO: JM5009

REV	DATE	REVISION DESCRIPTION	VENDOR	DRAWN	DESIGNED	APPRD
C	07.12.23	PRELIMINARY (GREENFIELD EJ - INDARA)	INDARA	HI	JD	PM
B	01.05.23	PRELIMINARY (GREENFIELD EJ - INDARA)	INDARA	BRS	JD	PM
A	01.02.23	PRELIMINARY (GREENFIELD EJ - INDARA)	INDARA	SRB	-	PM




SITE NUMBER 340074 GREENFIELD eJV - INDARA
 CHIRNSIDE PARK NORTH EAST
 8 MEADOW FAIR WAY
 CHIRNSIDE PARK, VIC 3116

TITLE		REV
SITE ELEVATION		C
DRAWING STATUS	DRAWING No.	REV
PRELIMINARY	340074 - G3	C

LEGEND

- Ve — Ve — UNDERGROUND ELECTRICAL
- VFL — VFL — UNDERGROUND FIBRE LINK
- Of0 — Of0 — UNDERGROUND FIBRE LINK
- — — — — PROPERTY BOUNDARY
- e — e — UNDERGROUND ELECTRICAL
- E — E — OVERHEAD ELECTRICAL
- Tfo — Tfo — UNDERGROUND TELSTRA FIBRE LINK
- NFL — NFL — NFL — UNDERGROUND NBN FIBRE LINK
- GAS — — — — UNDERGROUND GAS

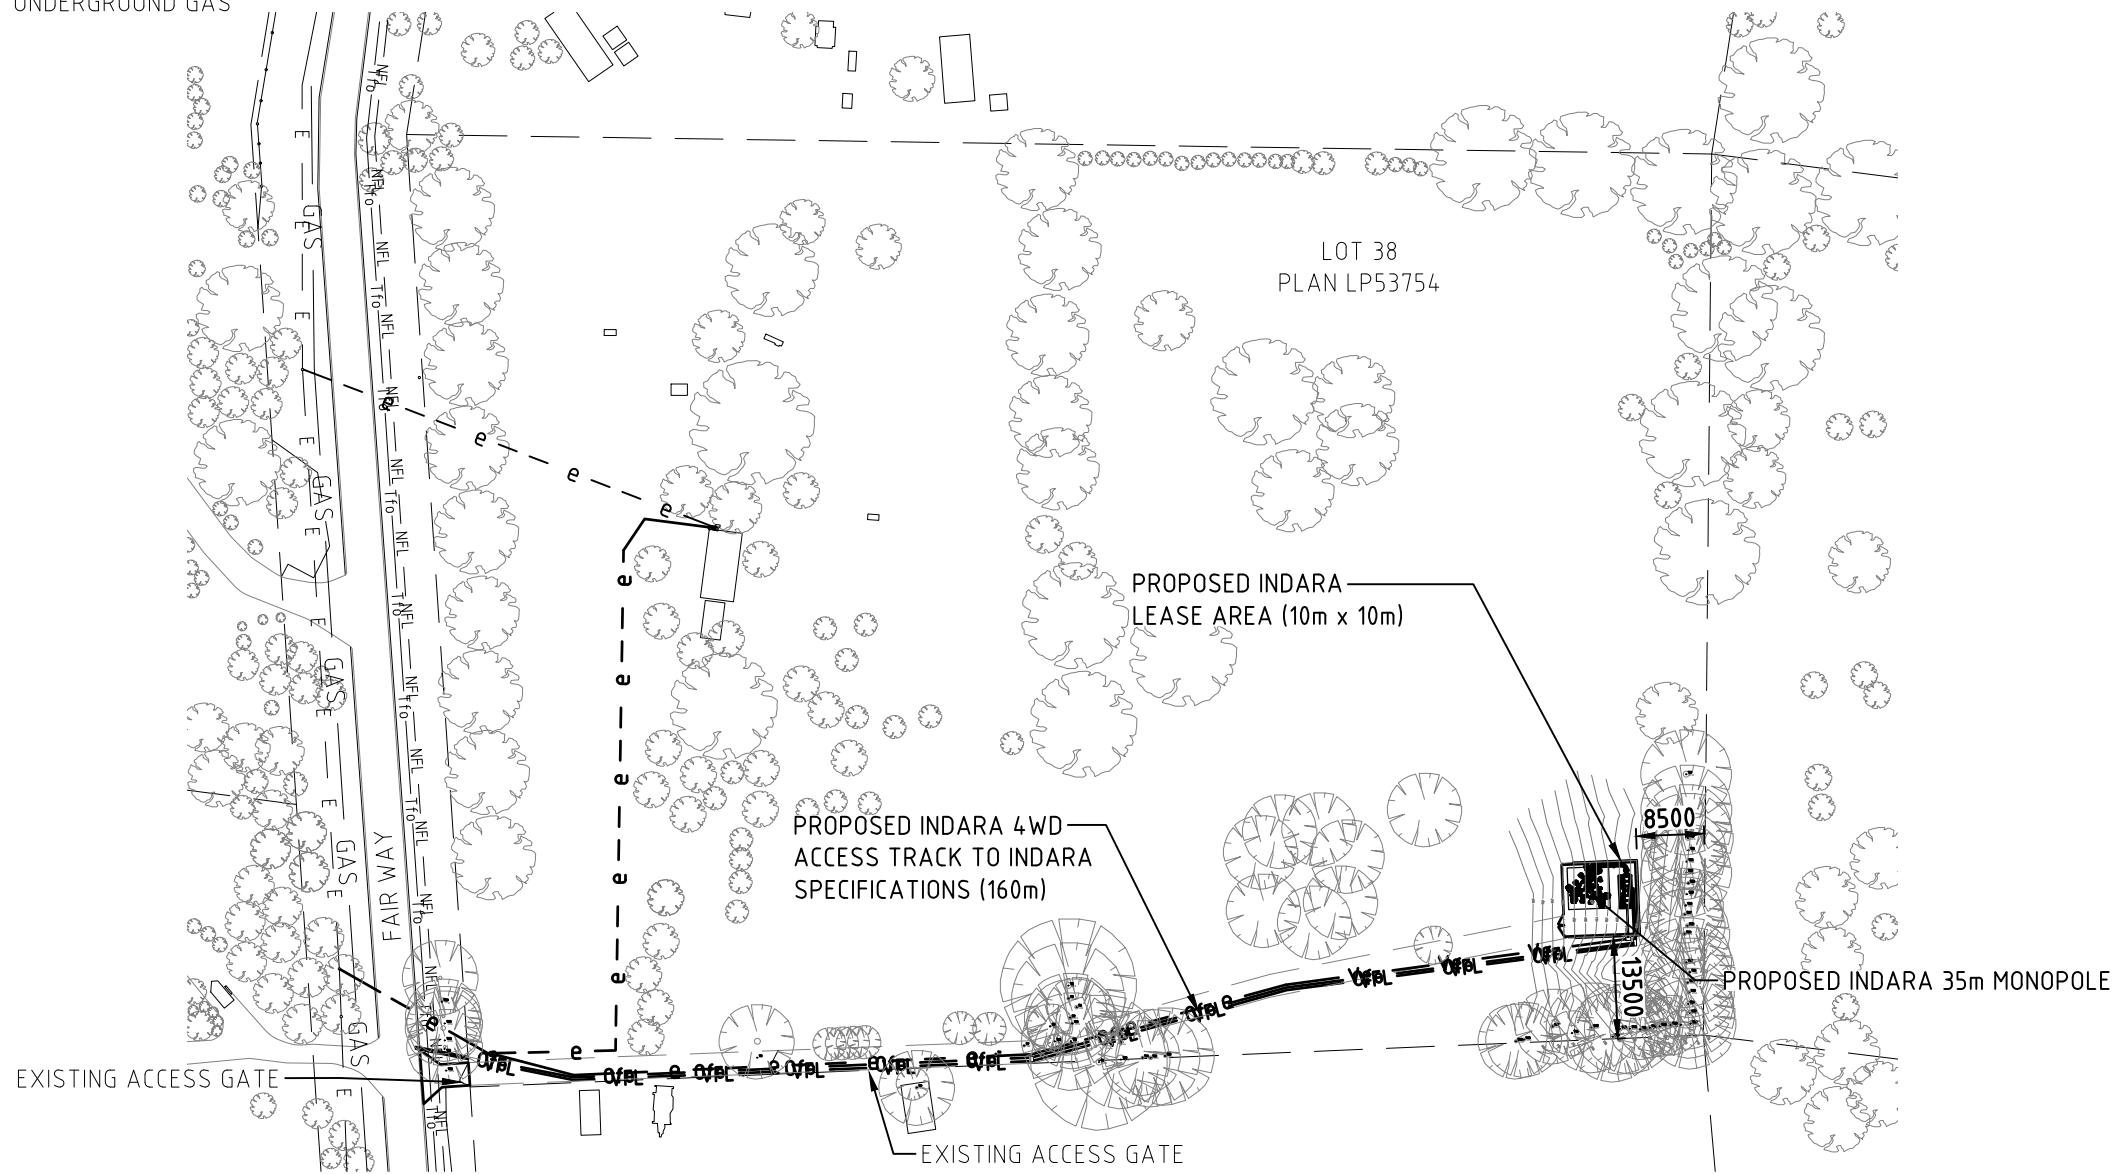

LEASE PLAN

SCALE 1:1000

		JOINT VENTURE NO: JM5009				
		TITLE LEASE PLAN				
REV	DATE	REVISION DESCRIPTION	VENDOR	DRAWN	DESIGNED	APPRD
B A	07.12.23 01.02.23	PRELIMINARY (GREENFIELD eJV - INDARA) PRELIMINARY (GREENFIELD eJV - INDARA)	INDARA INDARA	HI SRB	JD -	PM PM
		indara DIGITAL INFRASTRUCTURE	SITE NUMBER 340074 GREENFIELD eJV - INDARA CHIRNSIDE PARK NORTH EAST 8 MEADOW FAIR WAY CHIRNSIDE PARK, VIC 3116			
		DRAWING STATUS PRELIMINARY	DRAWING No. 340074 - L1		REV B	