

7 Roger Road Wadin North

Project Name

TOWN PLANNING - SHEET LIST

SHEET No.	SHEET NAME	SCALE	CURRENT REVISION
TP01	COVER PAGE	NA @ A1	
TP02	DESIGN RESPONSE/SITE PLAN	1:100 @ A1	
TP03	GROUND FLOOR PLAN	1:100 @ A1	
TP04	ELEVATIONS	1:100 @ A1	

ADVERTISED

ADVERTISED



	© COPYRIGHT 2013 Copyright of designs shown herein is retained by this office. Written authority is required for any reproduction. Physical dimensions take precedence over stated dimensions. All dimensions and where shown are approximate and subject to change. The contractor is to verify all dimensions on site prior to commencing work. Drawings are to be read in conjunction with the technical specification. The designs have been prepared where plans and setbacks are bounded by the survey boundaries. Should any discrepancy arise the client is to liaise with the surveyor on the boundary. The owner shall relocate the fence on the boundary should any contractual breach arise.	<table><tr><th>REV.</th><th>DESCRIPTION</th><th>DATE</th></tr><tr><td> </td><td> </td><td> </td></tr></table>	REV.	DESCRIPTION	DATE				NORTH	Project Name 7 Roger Road Wadin North ISSUED:	DESIGN RESPONSE/SITE PLAN REVISION:
	REV.	DESCRIPTION	DATE								
			TP02								
	TOWN PLANNING DRAWINGS										
Date:											
Drawn By: Author		Scale: 1 : 500 @A1									
Checked By: Checker											




NOTE: PROVIDE 50MM ASCOUTIC LINING (GLASS-FIBRE WITH PERFORATED METAL FINISH RW30-35) TO EXISTING SHED

ANY VENTILATION OR COOLING EQUIPMENT INSTALLED MUST HAVE A MAXIMUM LW ≤ 63 DB(A) AND BE LOCATED ON THE SOUTH OR EAST FAÇADE OF THE KENNEL BUILDING.

ADVERTISED


AREA SCHEDULE:

SITE AREA:	43705m²
SITE COVERAGE:	373m² (48.6%)
SITE PERMEABILITY:	335m² (43.7%)

 

Copyright of designs shown herein is retained by this office. Written authority is required for any reproduction.
Figural dimensions and proportions are not to scale. All dimensions and areas shown are approximate and subject to change. The contractor is to verify all dimensions on site prior to commencing work.
Drawings are to be read in conjunction with the technical specification.
The drawings have been prepared where plans and sections are bounded by the same boundaries. Should any discrepancy arise the plan is to be taken as the basis on the boundary, the owner shall relocate the fence on the boundary should any contractual fence arise.

REV.	DESCRIPTION	DATE

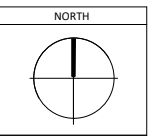

Project Name
7 Roger Road Wadin North

ISSUED:

GROUND FLOOR PLAN


TOWN PLANNING DRAWINGS

Date:
Drawn By:
Checked By:

REVISION:

TP03

Scale: 1 : 200 @A1

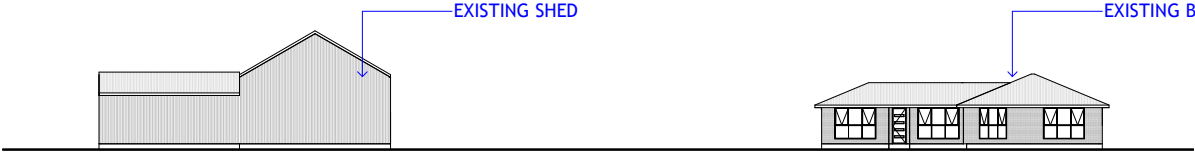

East Elevation -1
1 : 250



West Elevation -1
1 : 250



North Elevation
1 : 250




North Elevation-1
1 : 250



South Elevation
1 : 250



South Elevation-1
1 : 250

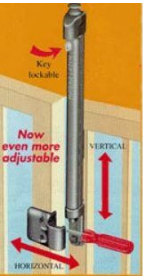

EXAMPLE PHOTO OF SELF LOCKING GATE



EXAMPLE PHOTO OF MESH FENCE

ADVERTISED

NOTE: PROVIDE 50MM ASCOUTIC LINING (GLASS-FIBRE WITH PERFORATED METAL FINISH RW30-35) TO EXISTING SHED

ANY VENTILATION OR COOLING EQUIPMENT INSTALLED MUST HAVE A MAXIMUM LW ≤ 63 DB(A) AND BE LOCATED ON THE SOUTH OR EAST FAÇADE OF THE KENNEL BUILDING.

Document Set ID: 9897003
Version: 2, Version Date: 15/07/2025

	DISCLAIMER AREA Copyright of designs shown herein is retained by this office. Written authority is required for any reproduction. Figural dimensions take precedence over textual descriptions. All dimensions and areas shown are approximate and subject to change. The contractor is to verify all dimensions on site prior to commencing work. Drawings are to be read in conjunction with the technical specification. The drawings have been prepared where plans and sections are bounded by the same boundaries. Should any discrepancy arise the plan is to be taken as the location of these on the boundary, the owner shall relocate the fence on the boundary should any contractual breach arise.	<table><tr><th>REV.</th><th>DESCRIPTION</th><th>DATE</th></tr><tr><td> </td><td> </td><td> </td></tr></table>	REV.	DESCRIPTION	DATE				NORTH	Project Name 7 Roger Road Wadin North ISSUED:	ELEVATIONS REVISION:
	REV.	DESCRIPTION	DATE								
	TOWN PLANNING DRAWINGS					TP04					
	Date:										
Drawn By:											
Checked By:		Author		Checker	Scale:	1 : 250 @A1					