


2 LOWER FLOOR PLAN  
1 : 100

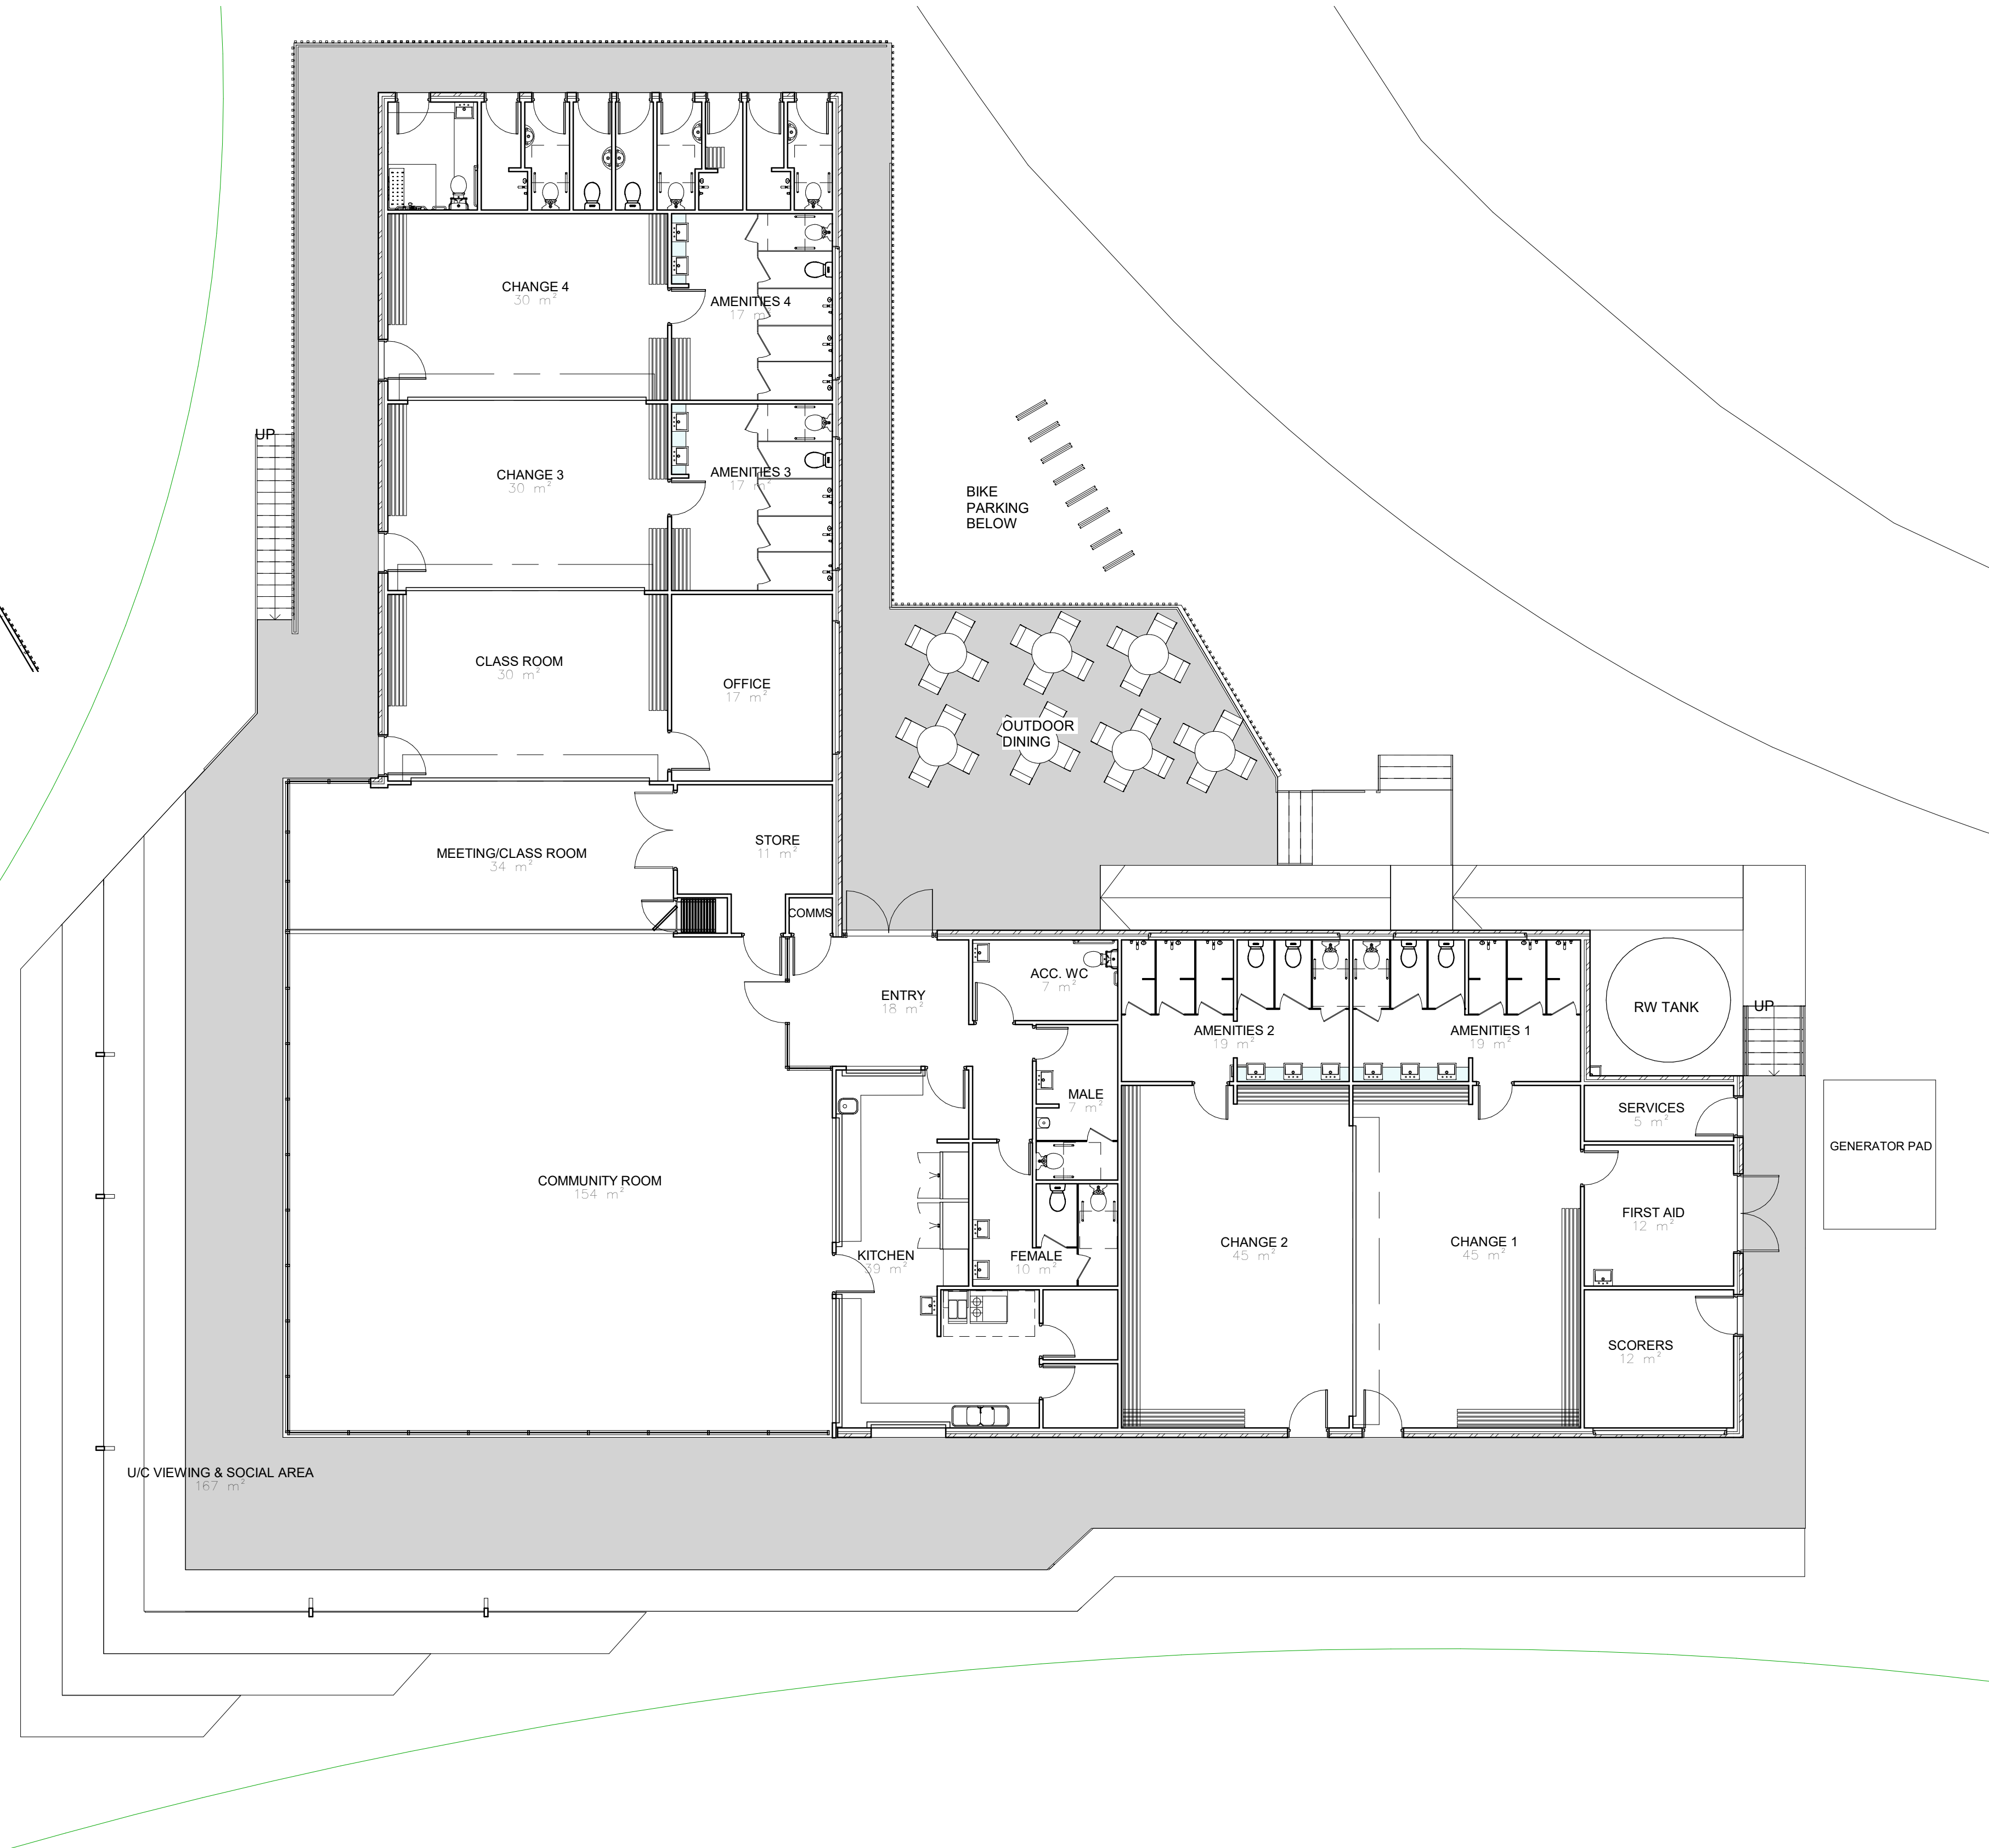

1 UPPER FLOOR PLAN  
1 : 100

NOT FOR CONSTRUCTION



Project Title:  
WESBURN REC. RESERVE

Drawing Title:  
FLOOR PLAN

Drawing No.	Rev.
A2	P4
Drawn:	Checked:
Author	Checker
Date Stamp:	

	<b>Scale:</b> 1 : 100@ A1
	<b>Date:</b> 19/10/2021 3:21:25 PM
	<b>Project No.</b>



